


Full Aquatic Center Concept Plan

Approximate facility size of 46,800 sf, designed with option for phased construction.

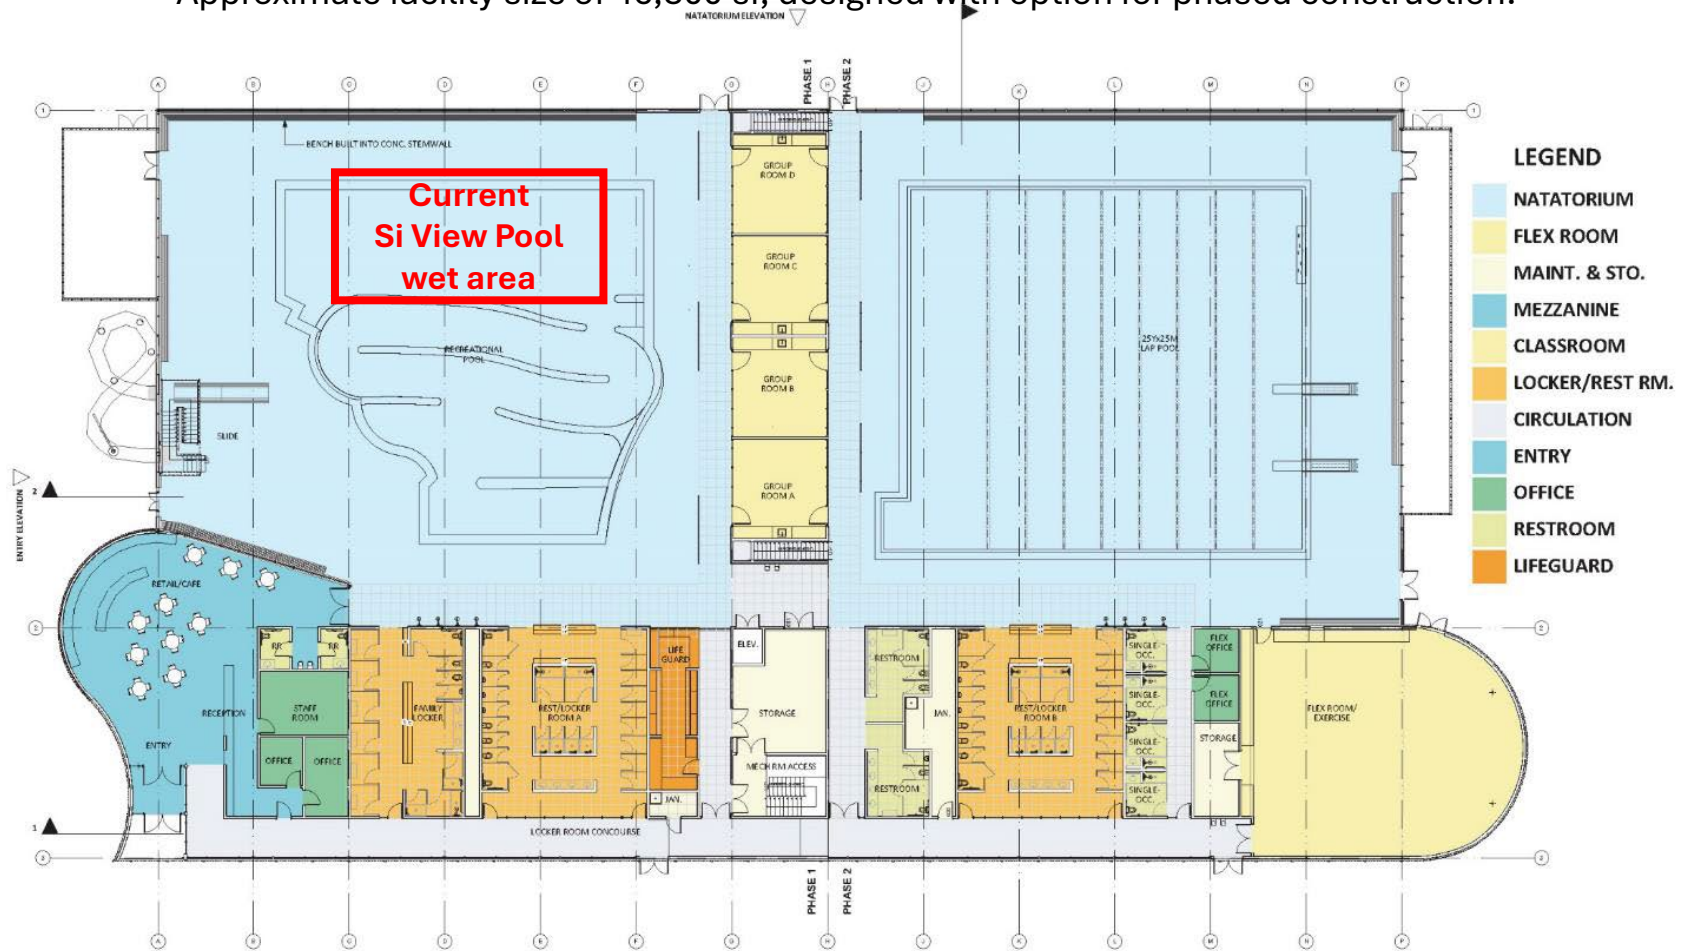

PROJECT DRAWINGS: MAIN PLAN



PRELIMINARY
NOT FOR
CONSTRUCTION

SI VIEW METRO PARKS - AQUATIC CENTER FLEXIBILITY STUDY

100% SD PRESENTATION | NORTH BEND, WASHINGTON | AUGUST 15, 2019